


SUPERSTRUCTURE CONSTRUCTION SEQUENCE

1 - FIRST DECK SECTIONS


2 - MASTS AND STABILISING CABLES

3 - CANTILEVERED DECK SECTIONS



4 - COMPLETE BRIDGEWORK

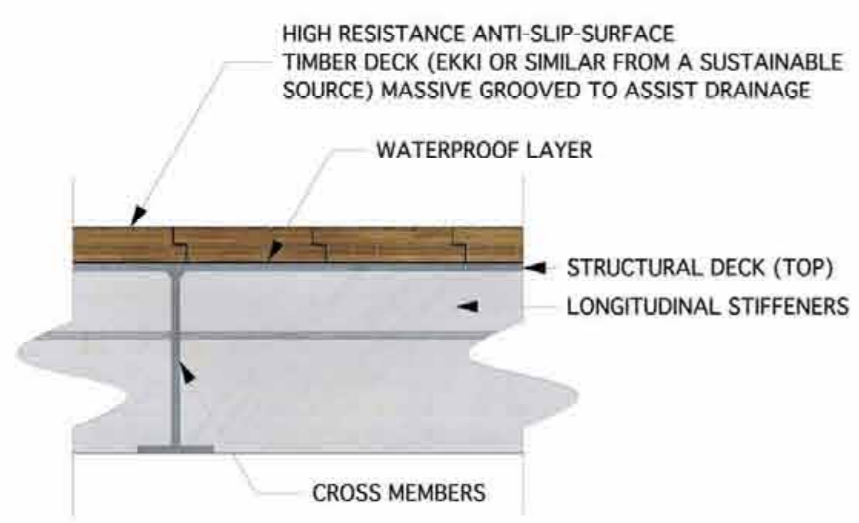

SECTION DECK 1_10

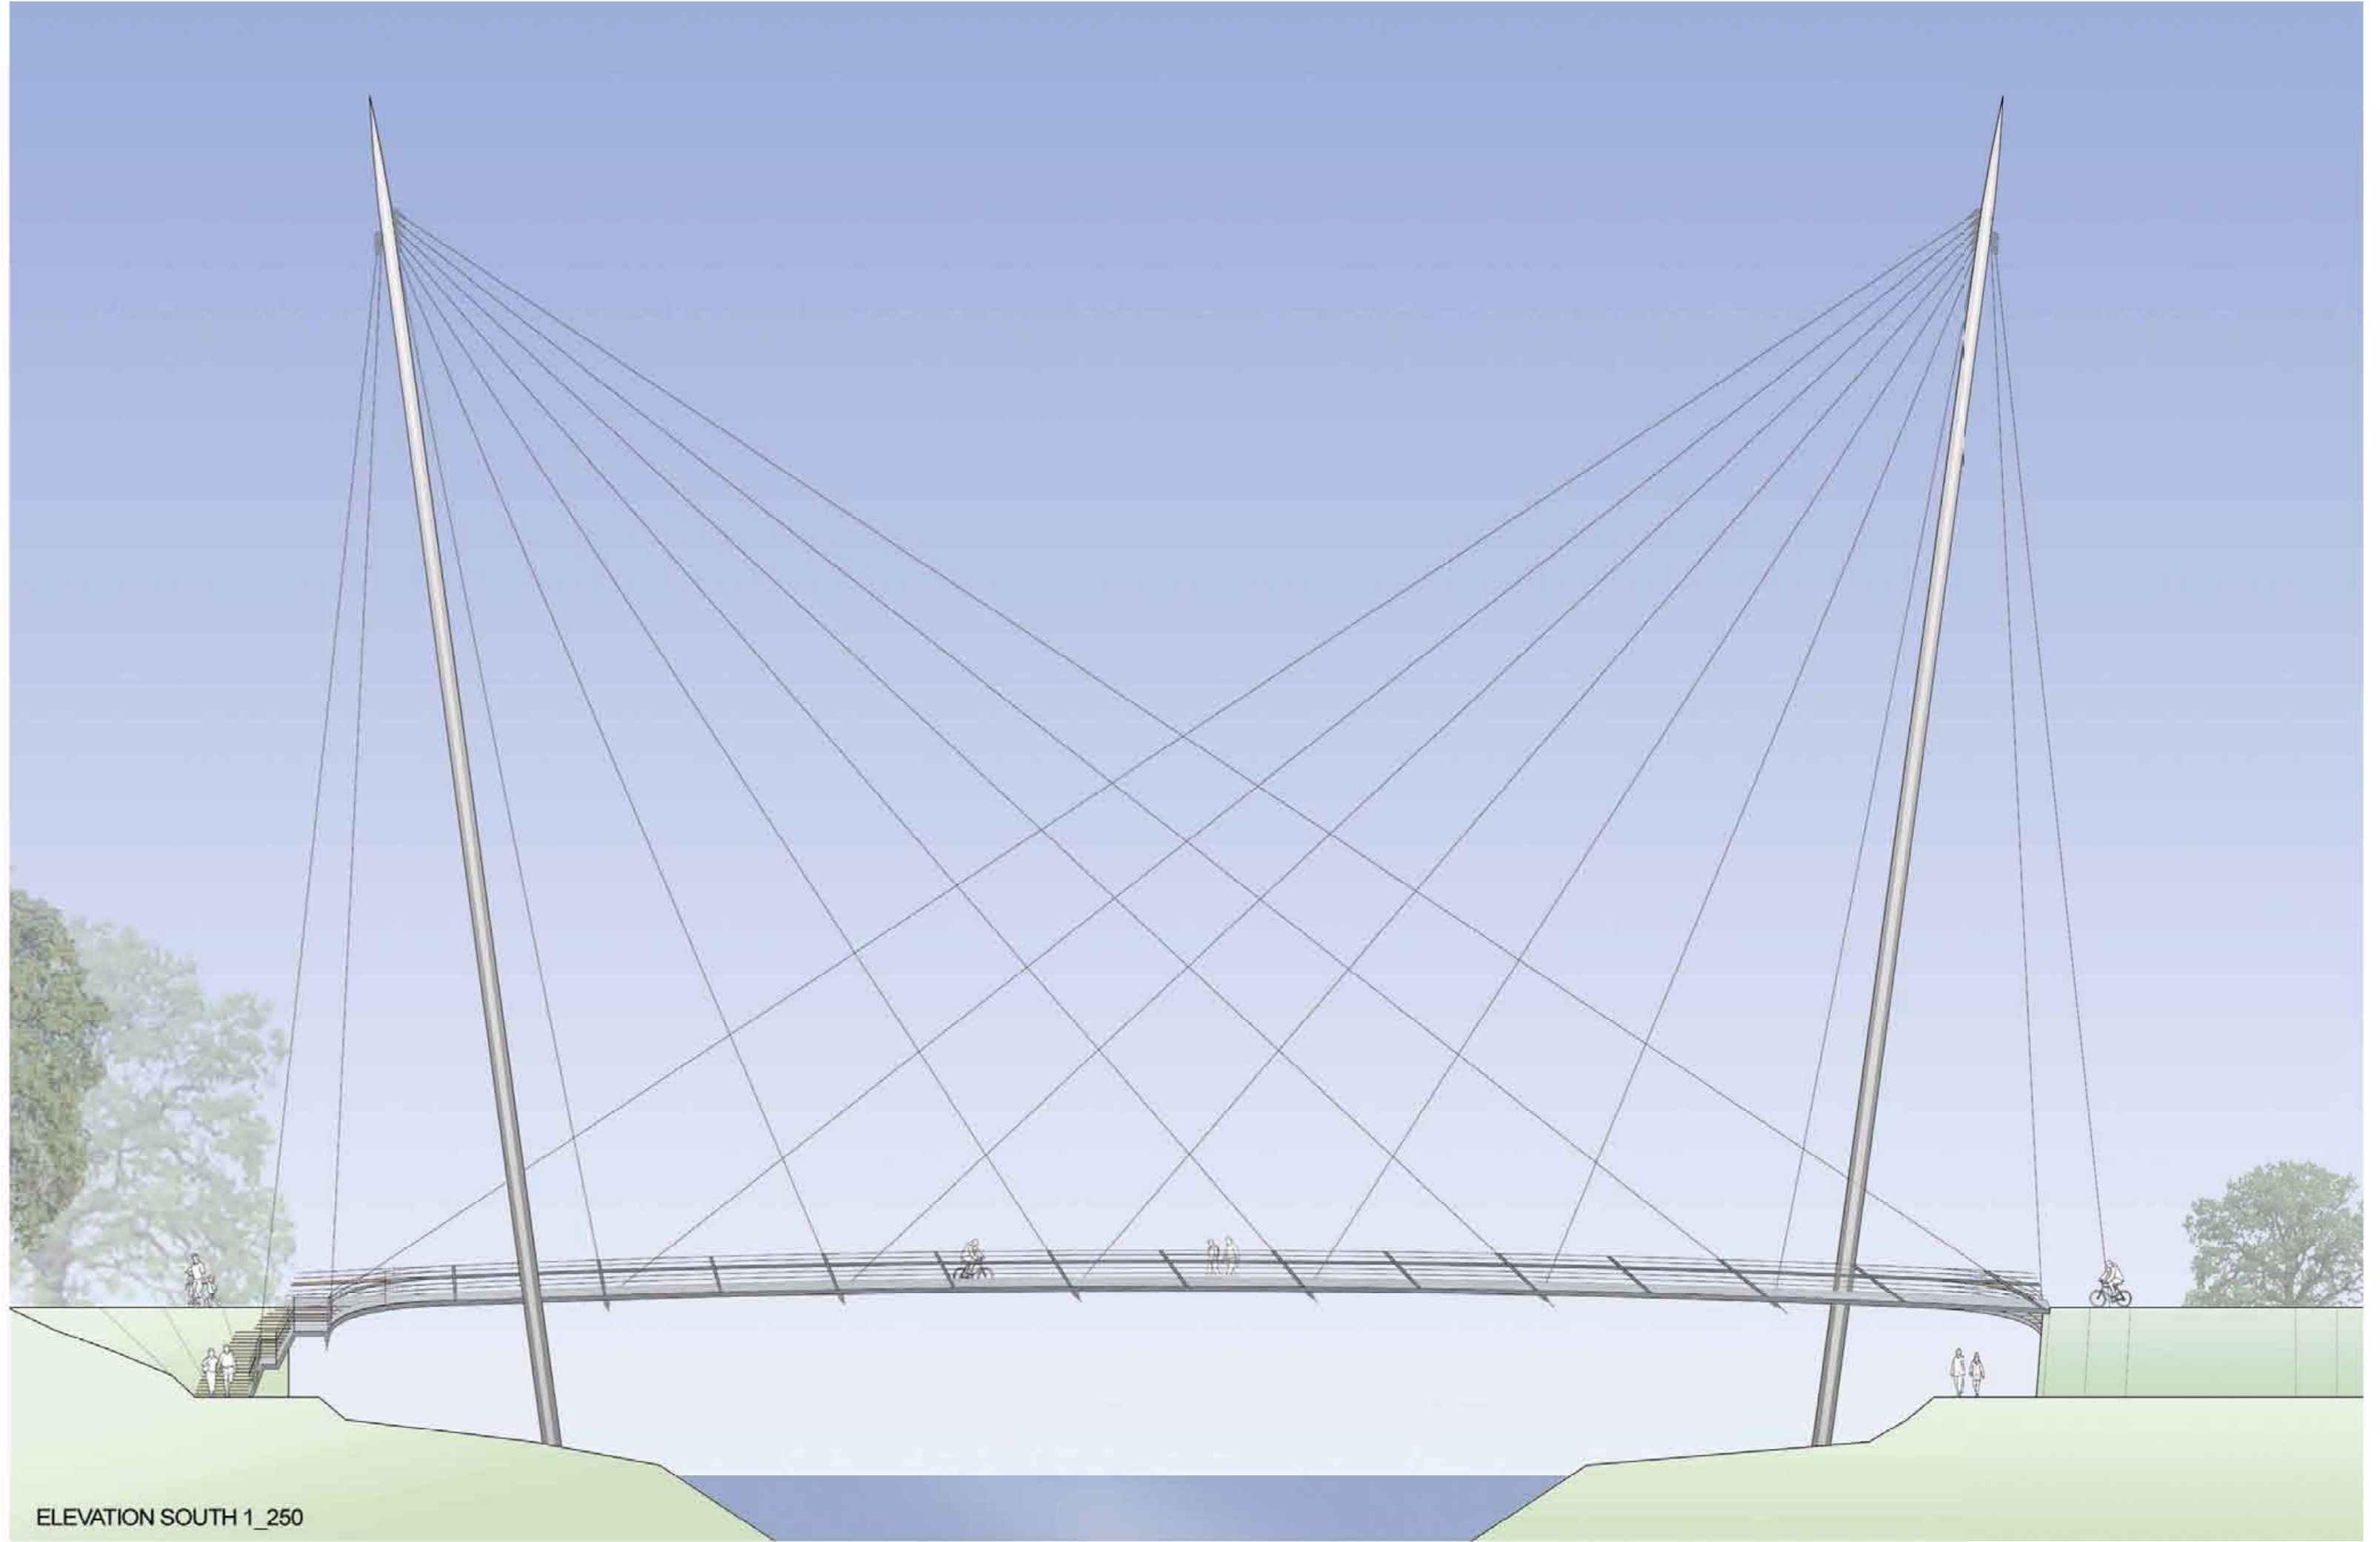

ELEVATION SOUTH 1_250

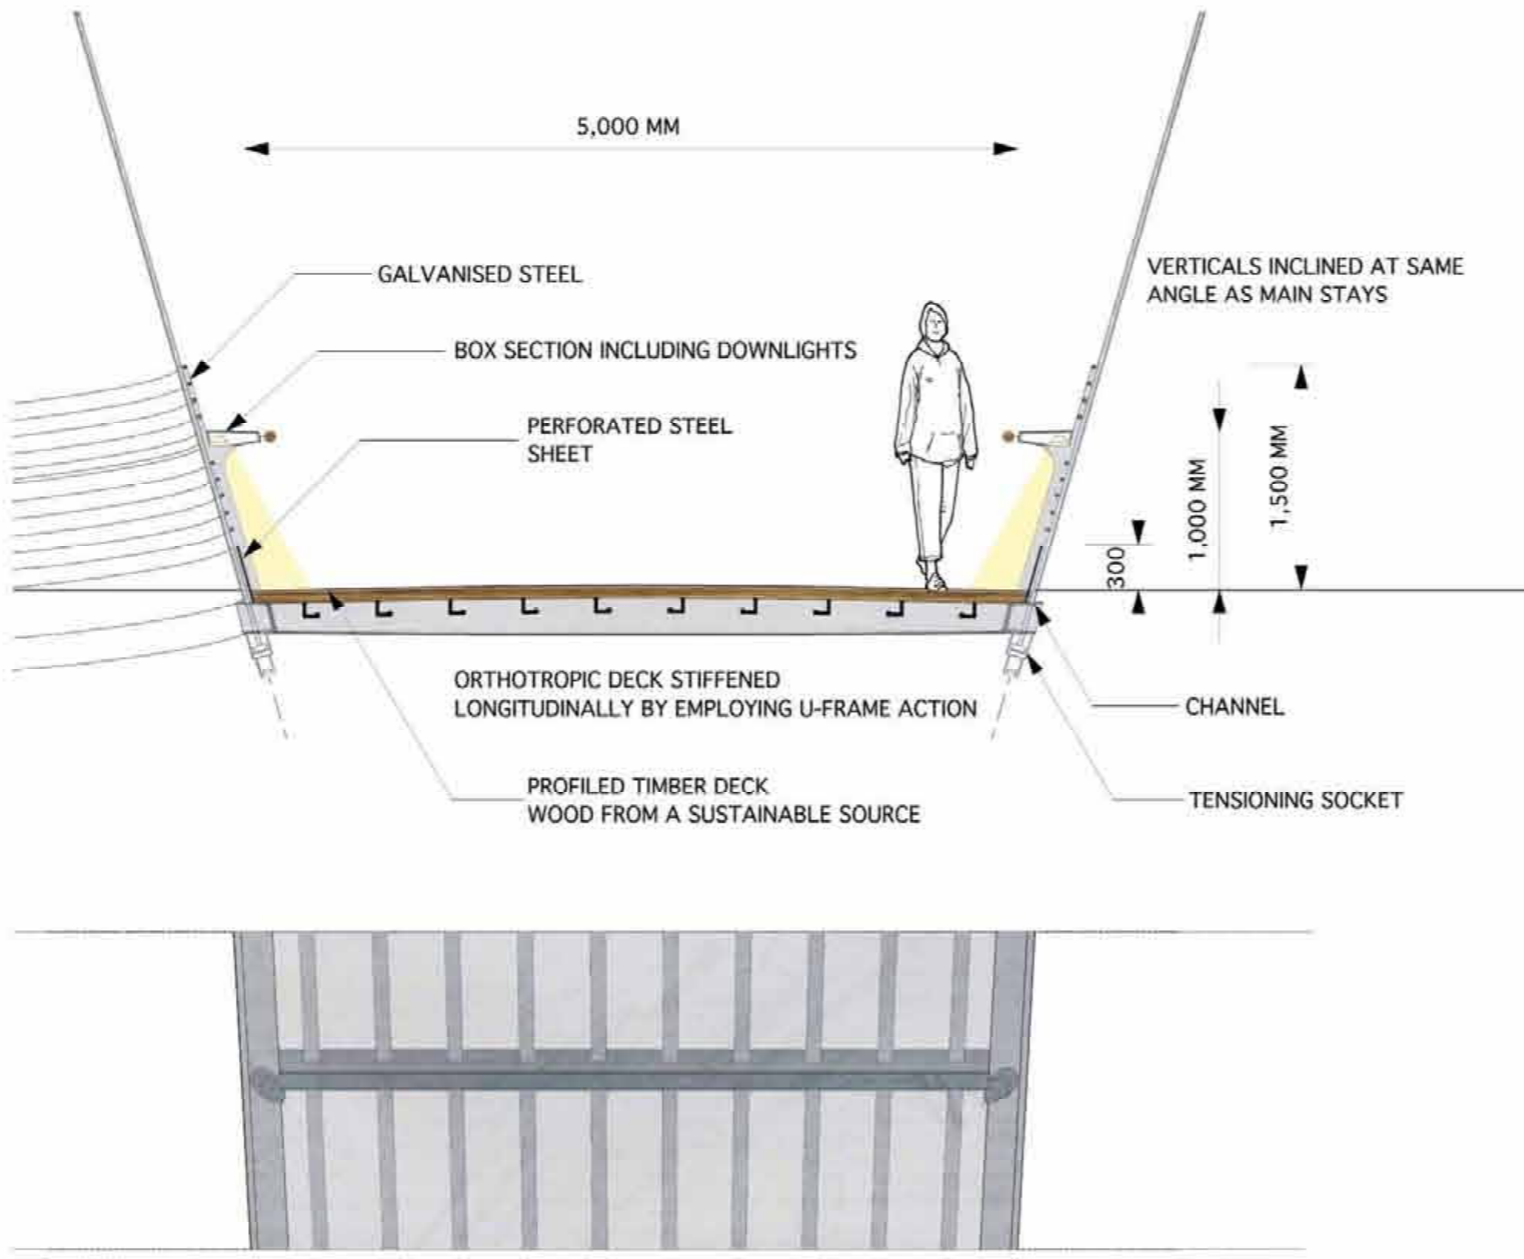
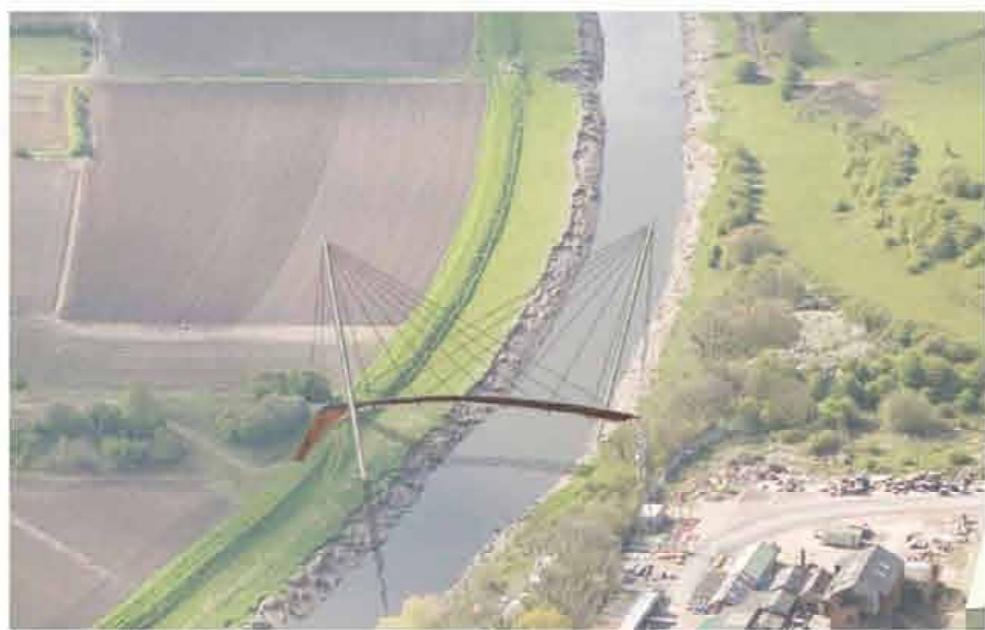


SECTION DECK 1_50 AND UNDERVIEW




ELEVATION EAST 1_250

DETAIL ANCHORPOINT 1_50

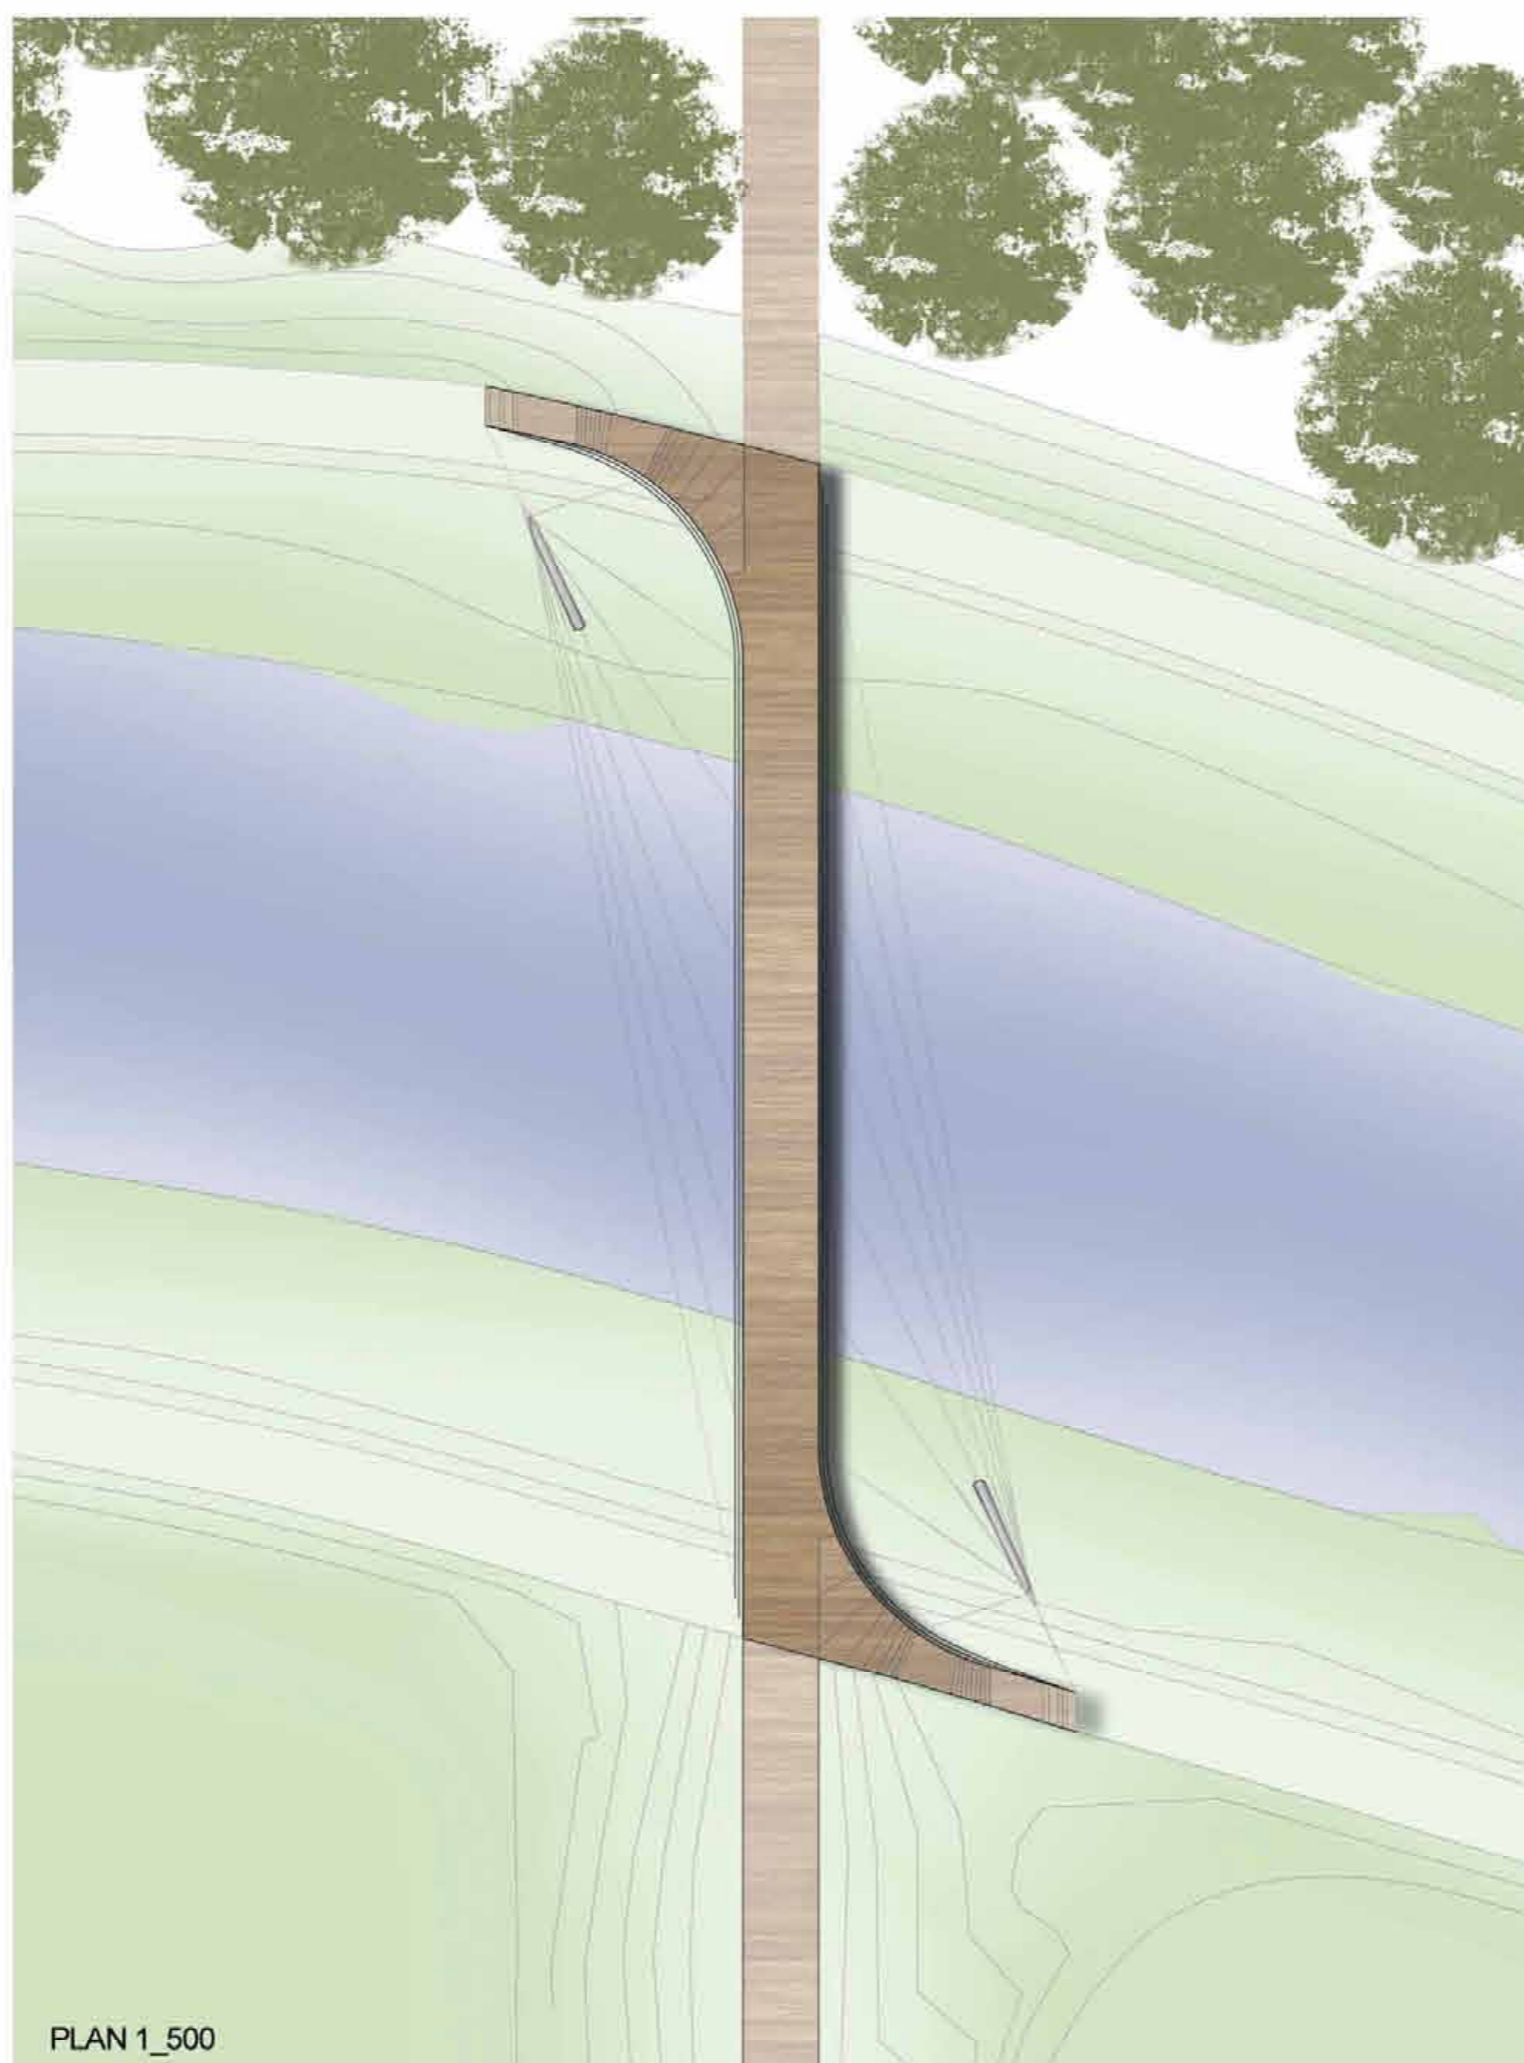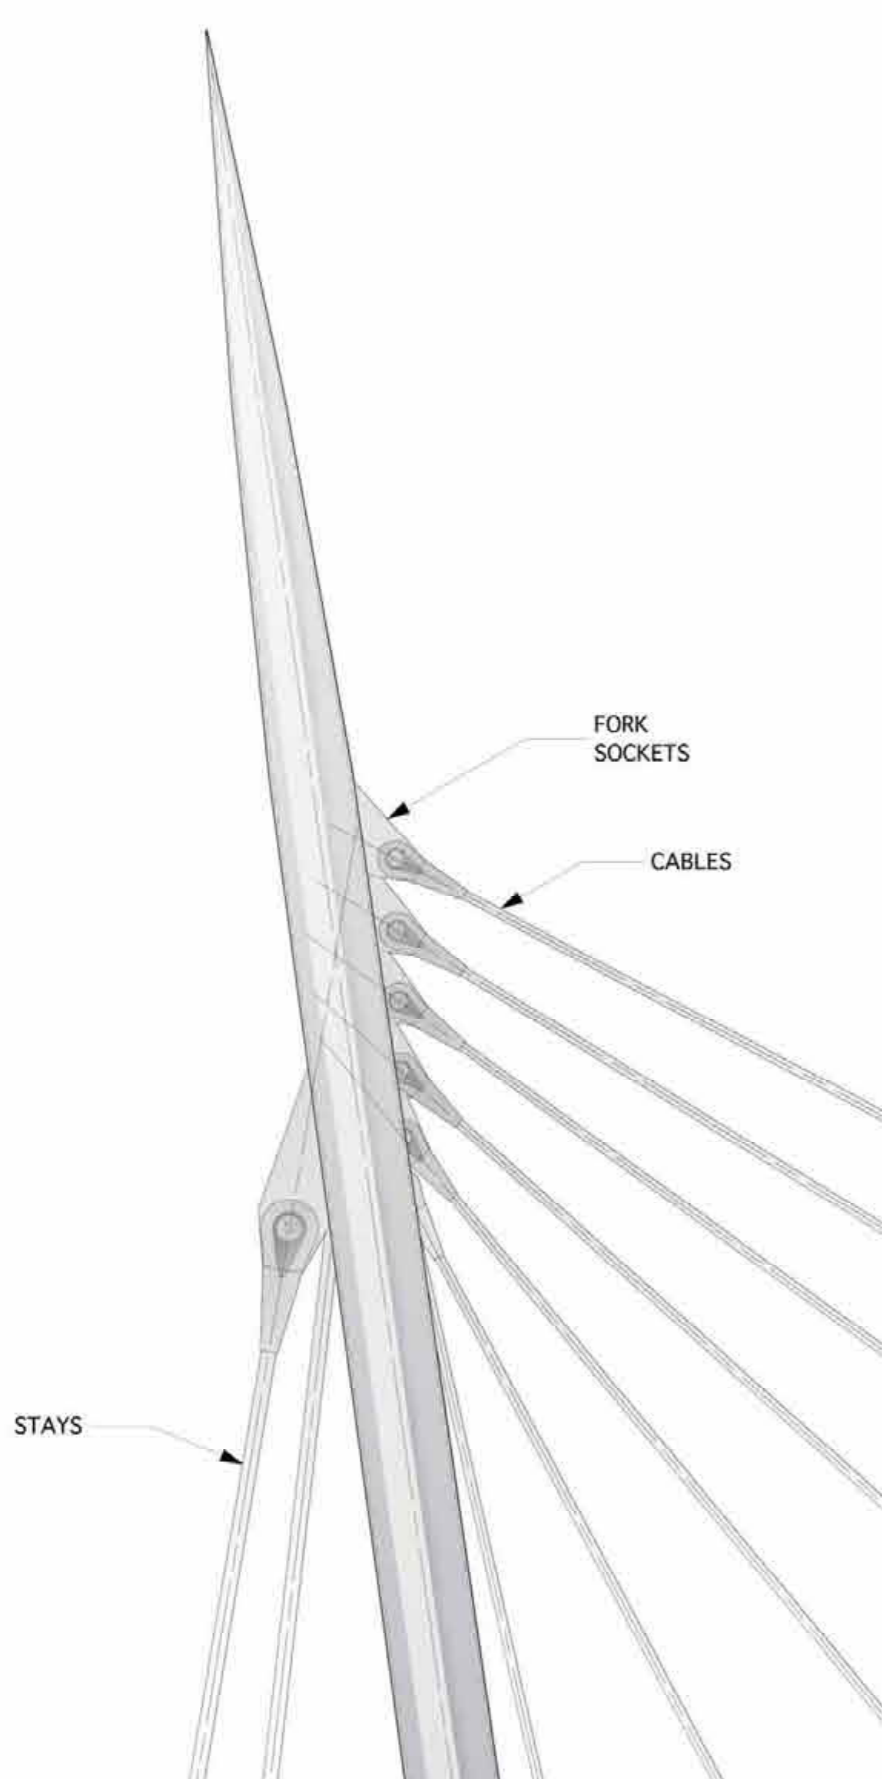

PLAN 1_500

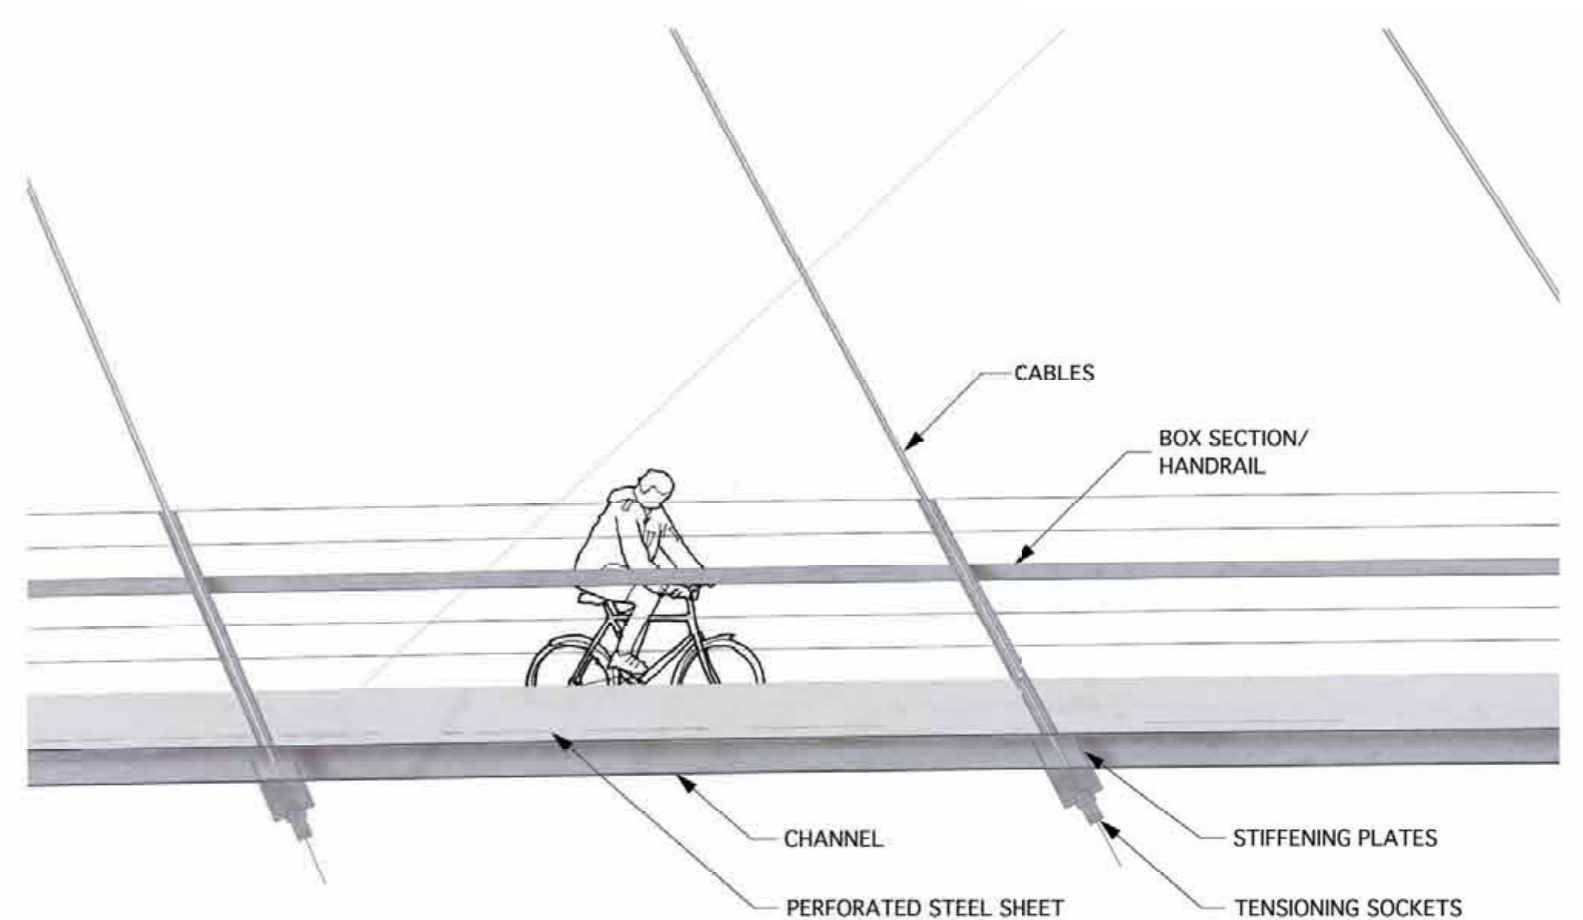

ELEVATION DECK 1_50